



2012 LEGISLATIVE REUNION SHUTTLE PICKUP MAP

Governor Square Mall
Tallahassee, FL


For questions or information,
please call: (850) 487-1902

EXISTING DEPARTMENT STORES	
X	0 S.F.
X	0 S.F.
X	0 S.F.
X	0 S.F.
DEPT STORE GLA	0 S.F.
TOTAL PARKING SPACES 0 P.S.	



SITE PLAN

DISCLAIMER NOTICE
 This drawing contains one or more proposed land use concepts which are presented in a graphic format (the "Drawing"). This Drawing, prepared by General Growth Properties, Inc. ("General Growth"), is delivered to you for informational purposes only and without warranty or representation of any kind whatsoever. You are instructed not to rely upon the Drawing or design or construction documents. The Drawing has not been reviewed and accepted by any General Growth engineer, architect or attorney for professional work subject to applicable laws or engineering/architectural regulations.
 * Represents only approximate shape & location of buildings as shown. Accurate location of all parcel buildings, their areas, square footage and adjacent site features & construction should be verified.

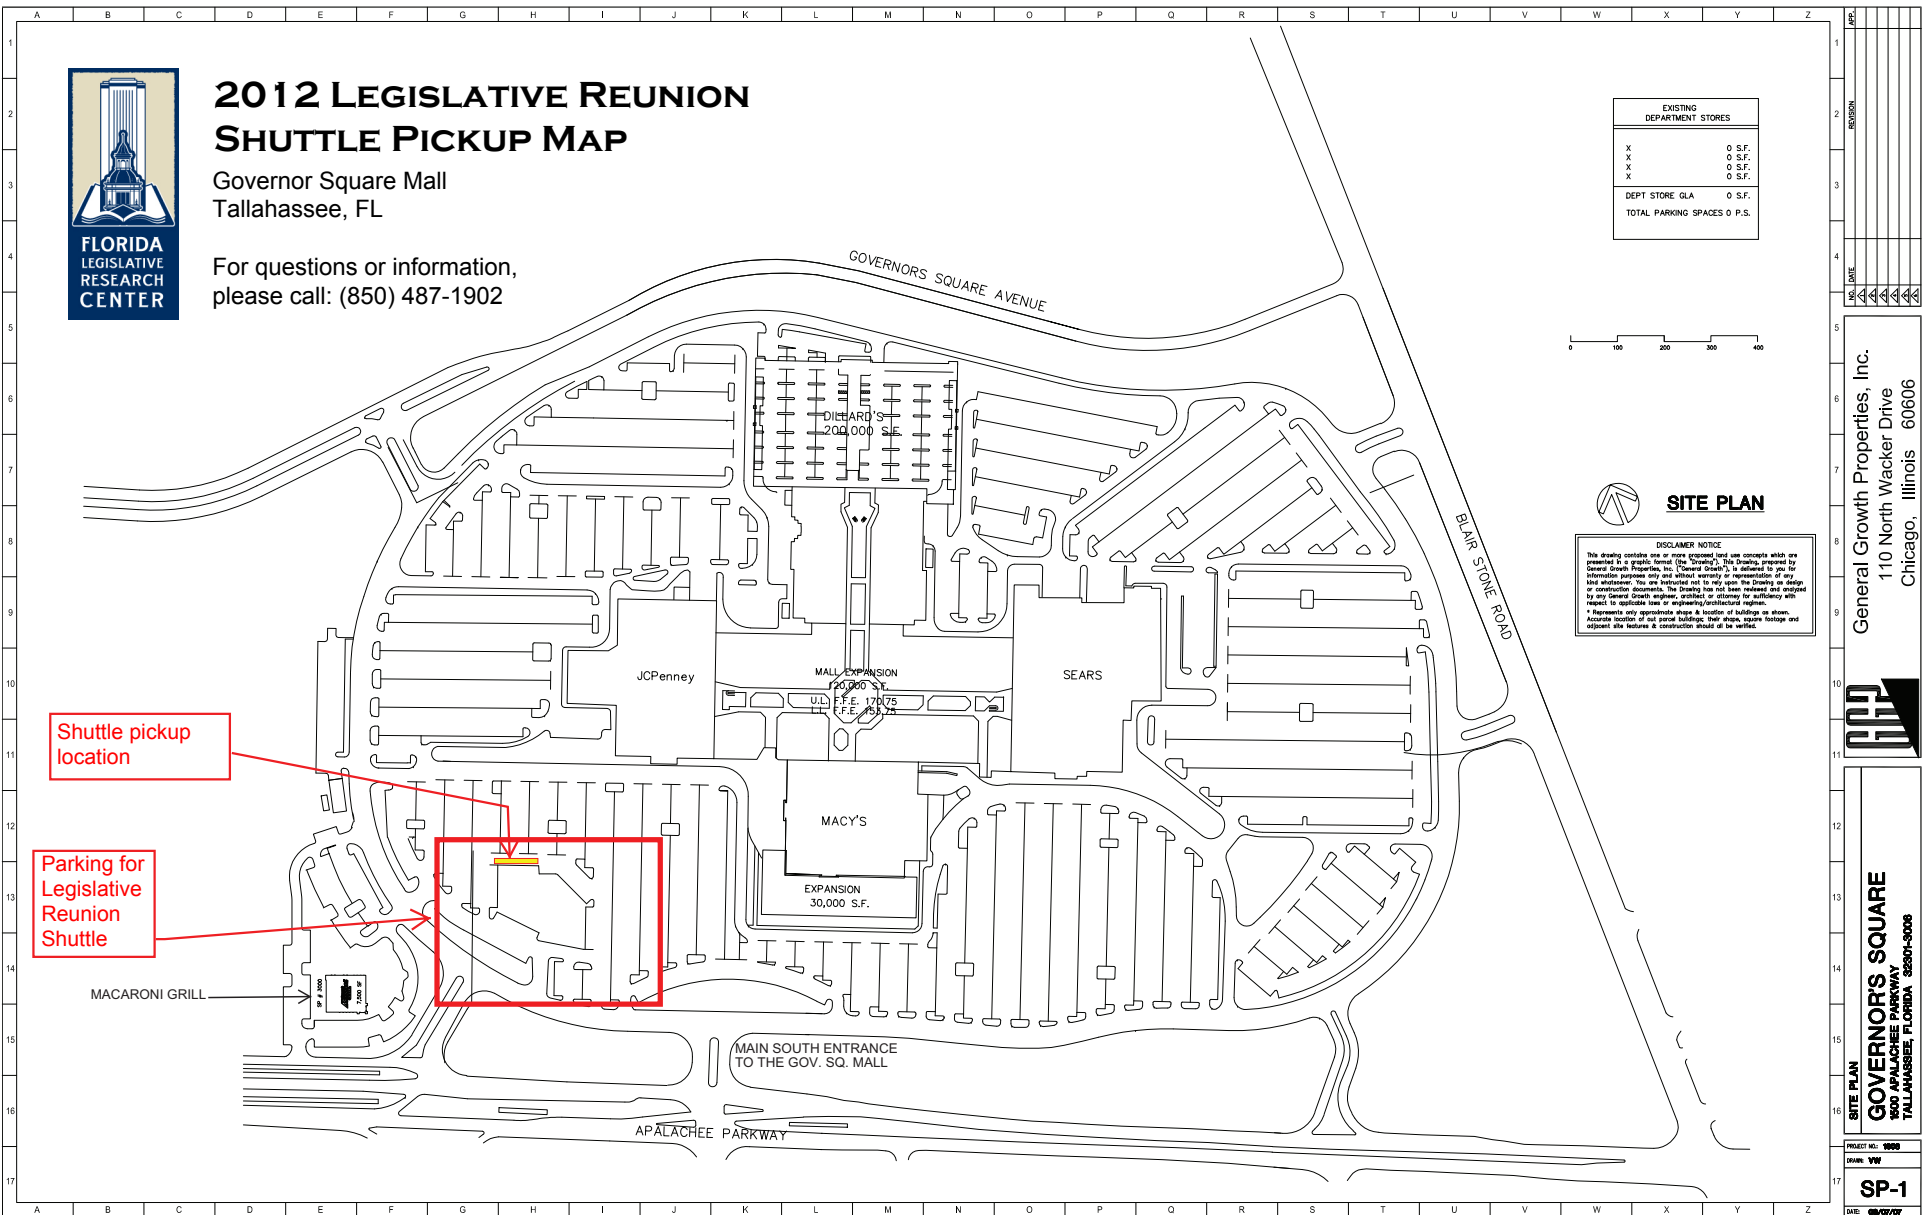

Shuttle pickup location

Parking for Legislative Reunion Shuttle

REVISION: [Table with 2 columns: No., Description]

DATE: [Table with 2 columns: No., Date]

General Growth Properties, Inc.
 110 North Wacker Drive
 Chicago, Illinois 60606

AGP

SITE PLAN
GOVERNOR SQUARE
 1600 APALACHEE PARKWAY
 TALLAHASSEE, FLORIDA 32304-3006

PROJECT NO.: 1900
 DRAWN: YW
SP-1
 DATE: 08/20/07